



BLAIR ATHOLL
South Africa
Grassing Plan

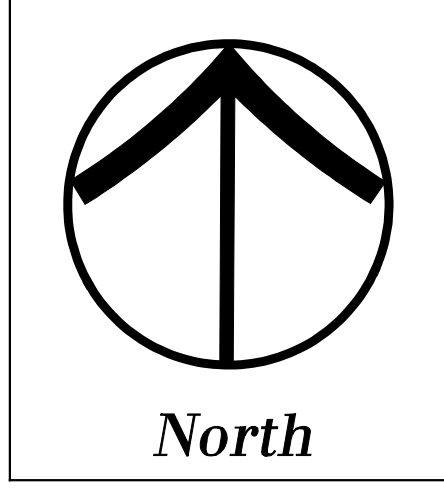

Design Associate:	F.H.
Drawn By:	E.O.
Scale:	1:5000
Date:	12-08-2004

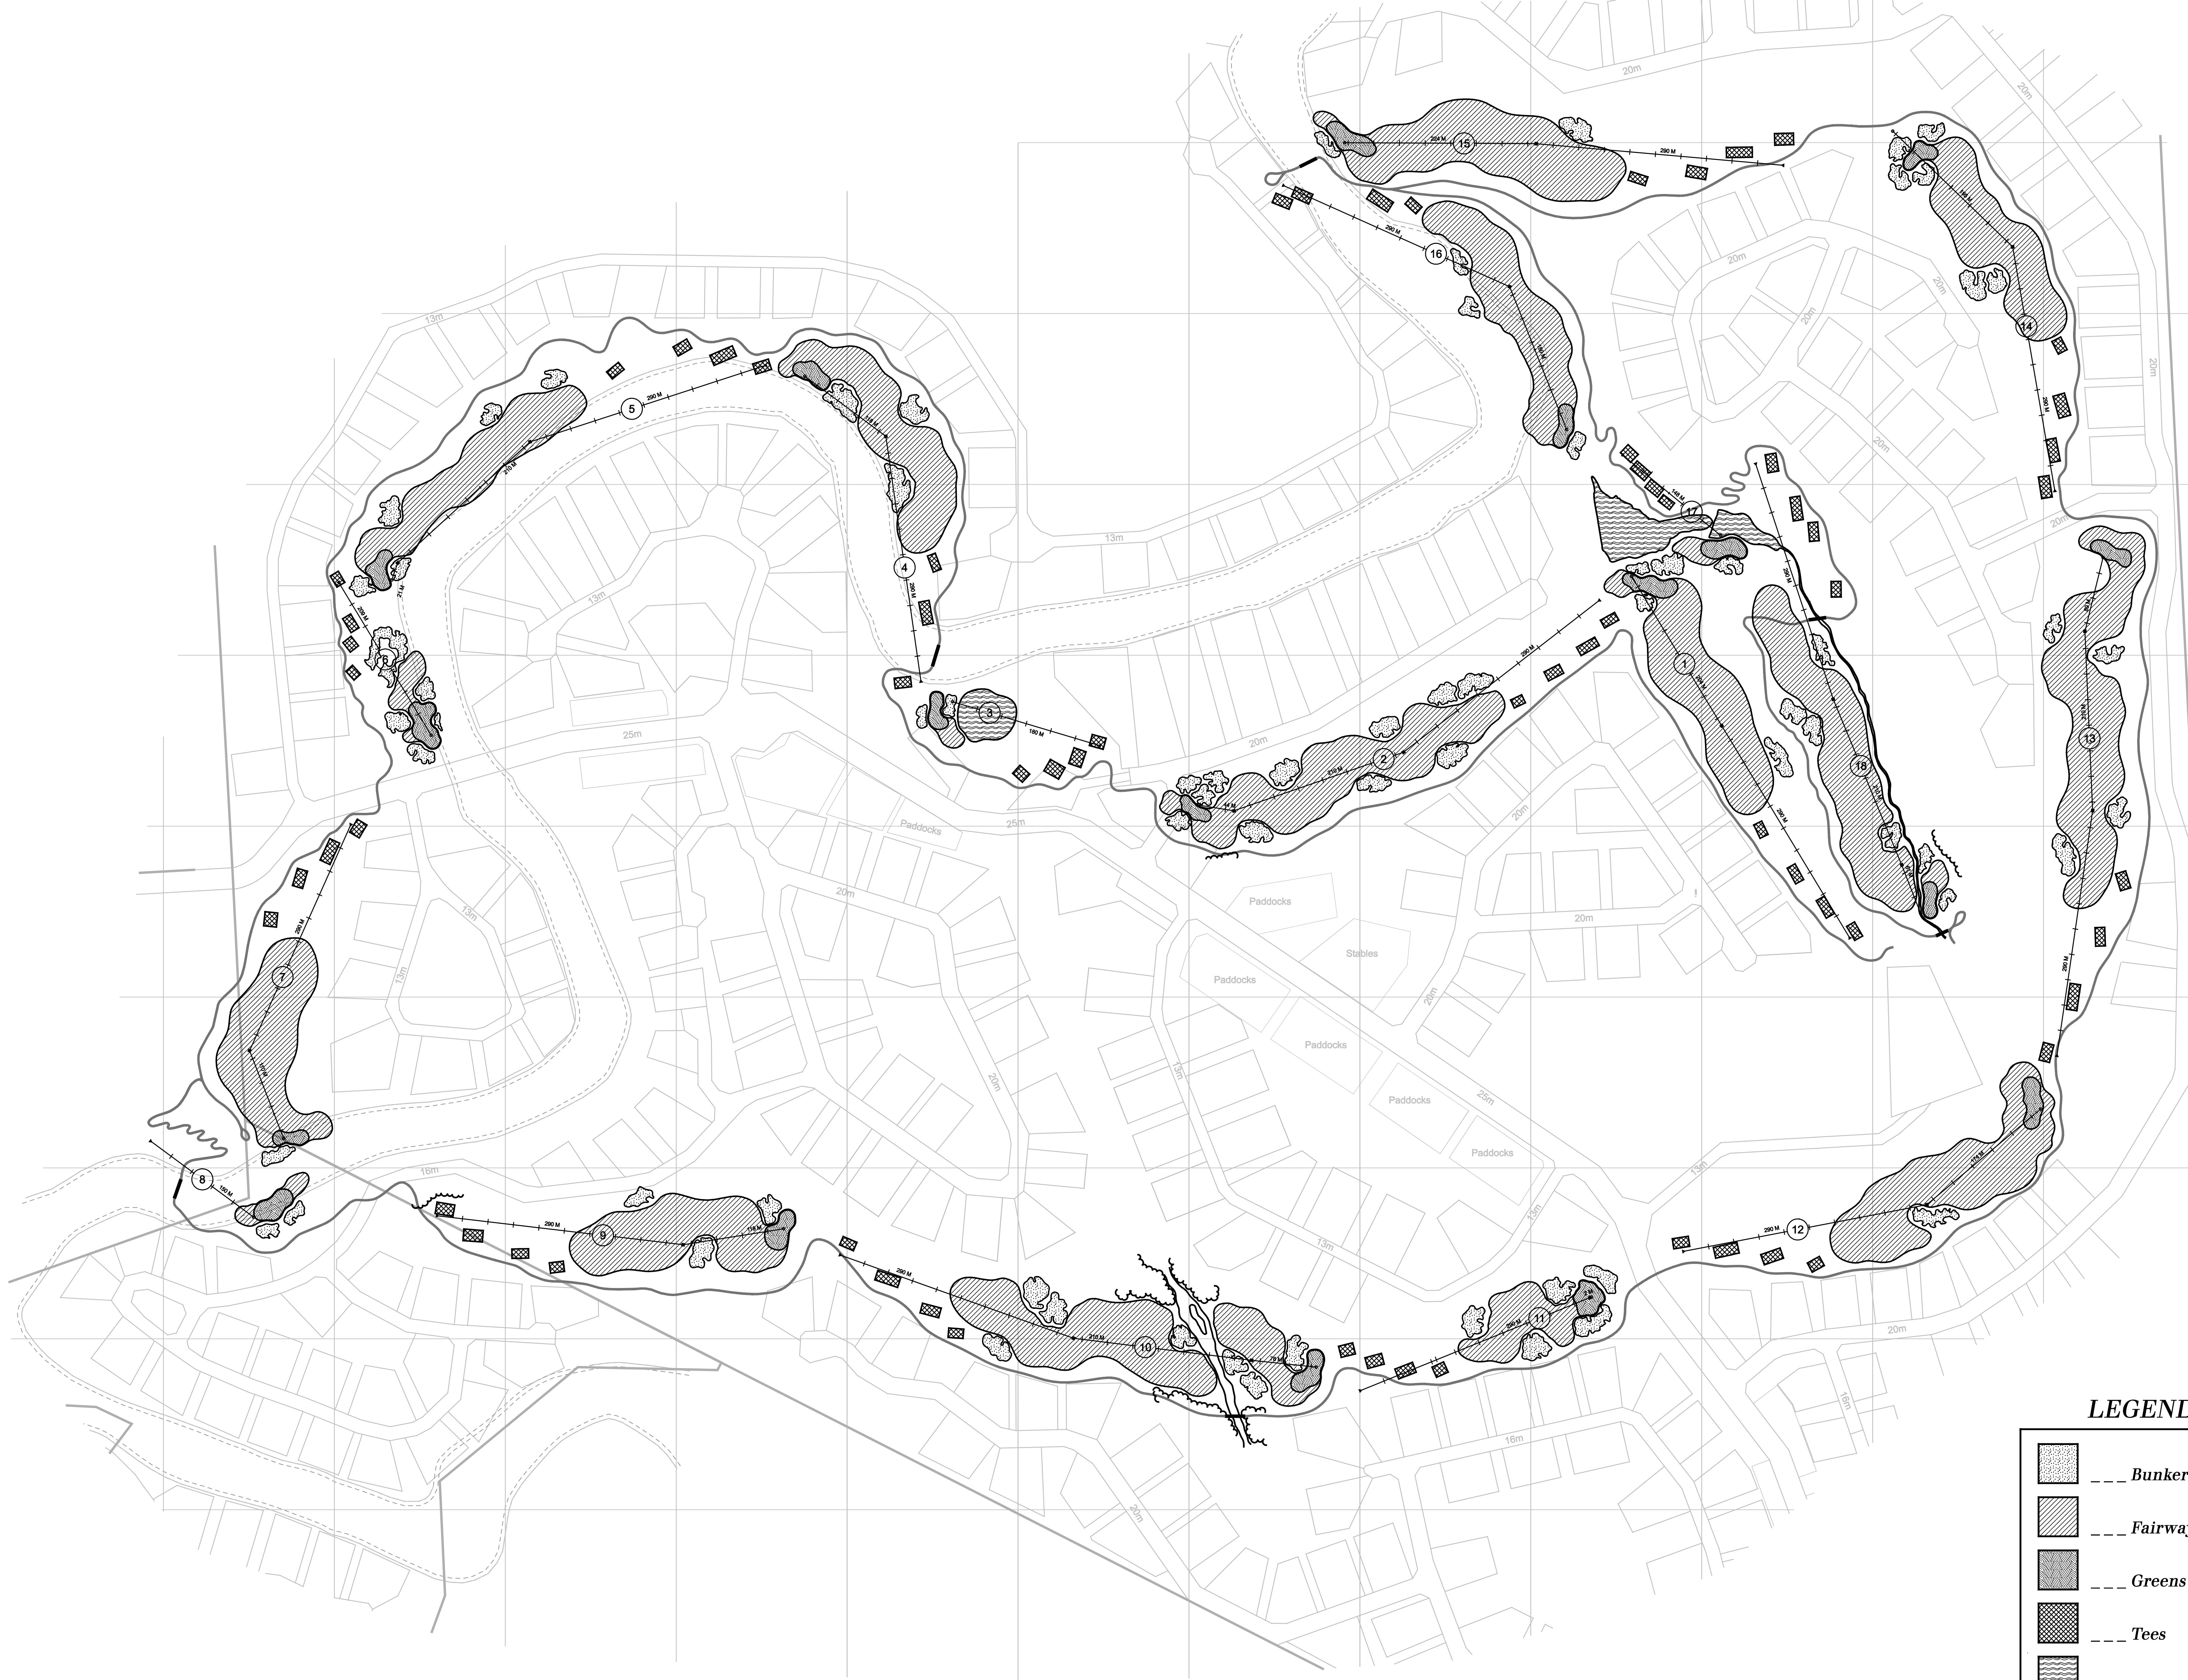

LEGEND

	--- Bunker Sand
	--- Fairways
	--- Greens
	--- Tees
	--- Water

Note: See Specifications for types and rates.